


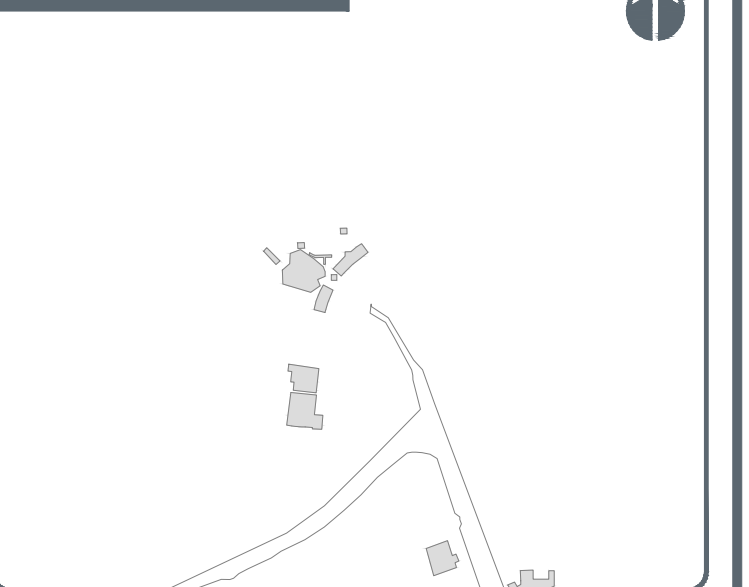

NSPT +/-0.00	Nivel piso terminado
NWC +/-0.00	Nivel coladera
	Nivel piso terminado en Elevaciones y Secciones
PT +/-0.00	Nivel en Elevaciones y Secciones
PT +/-0.00	Nivel en Elevaciones y Secciones

	Pendiente %
	Cambio de nivel
	Cambio de acabado en piso
	Observación o Especificación
	

Arq. Douglas Rodríguez Perea
Director de Diseño Urbano

Municipio: Zapotlán El Grande

Construcción de malecón en Ciudad Guzmán,
en el municipio de Zapotlán El Grande, Jalisco.
Cuarta etapa.

HERRERÍA



Abr. 2021

01









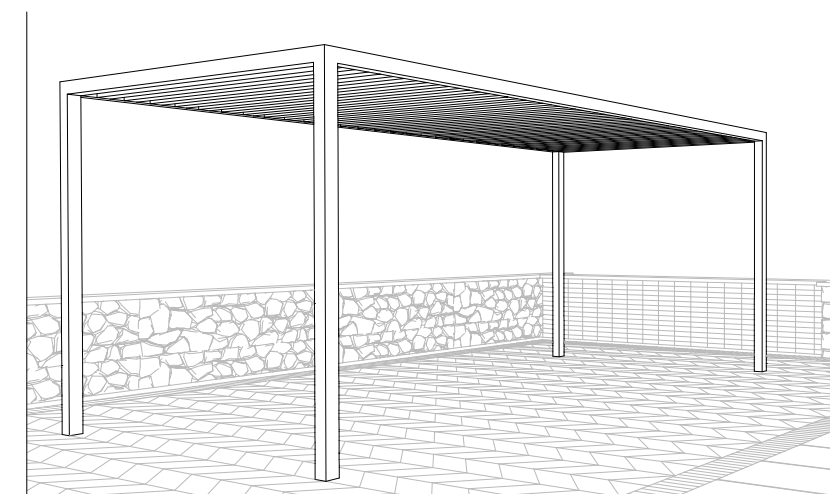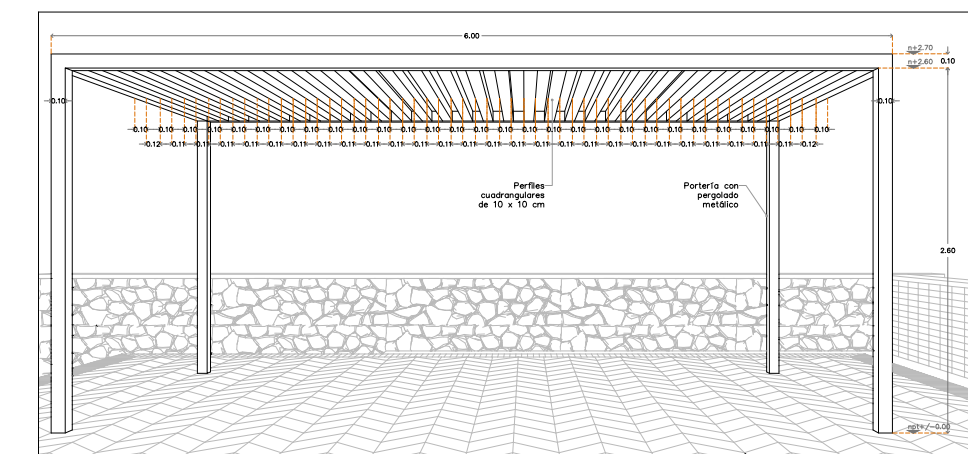[illegible]

1:200

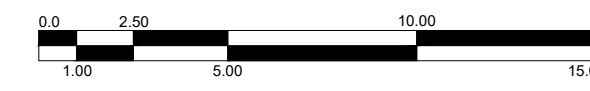


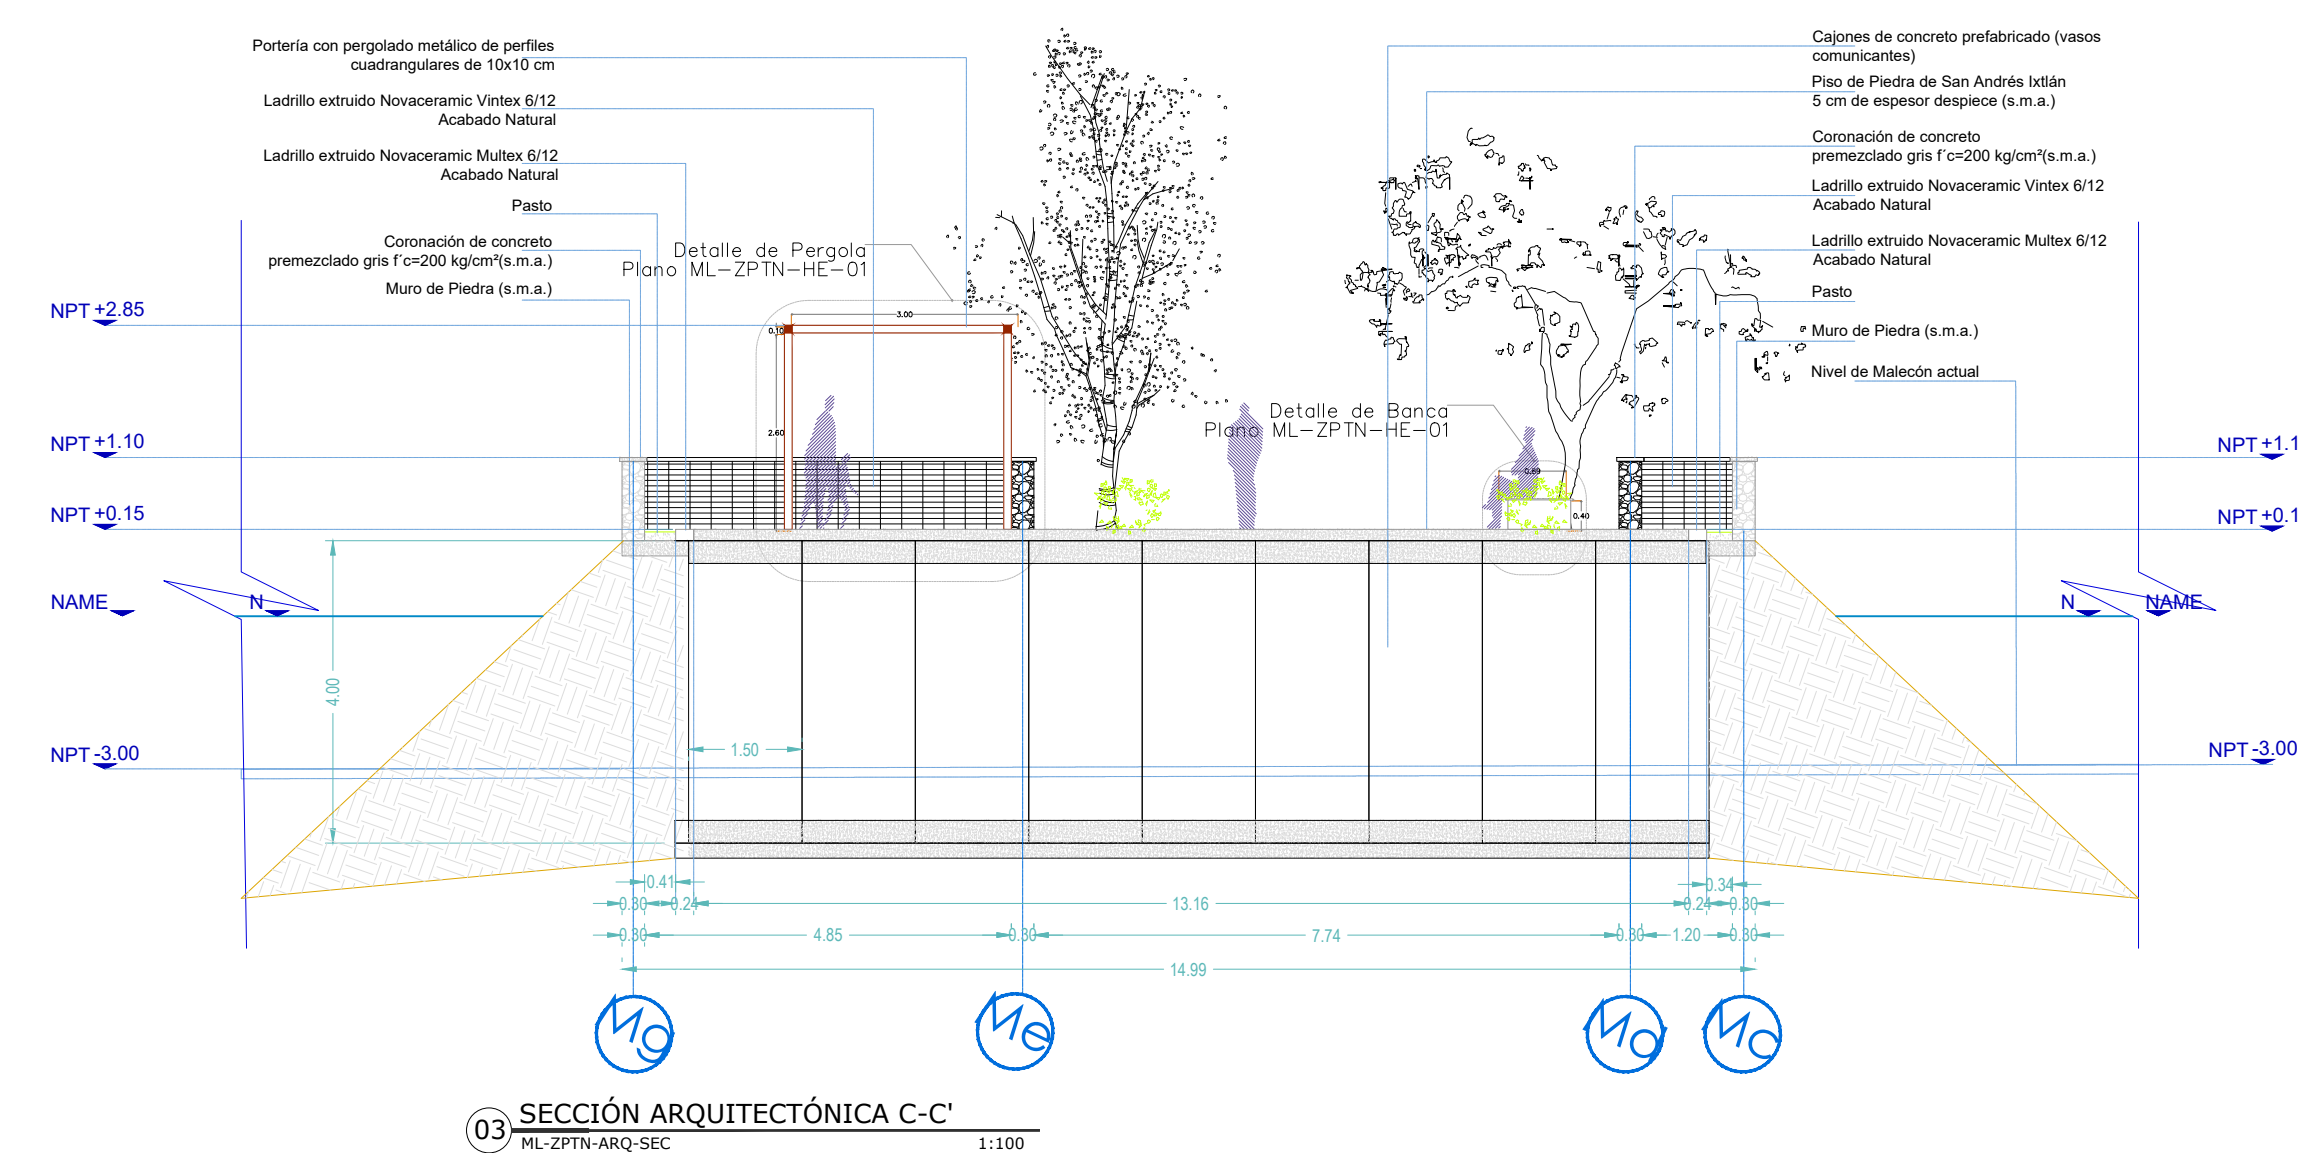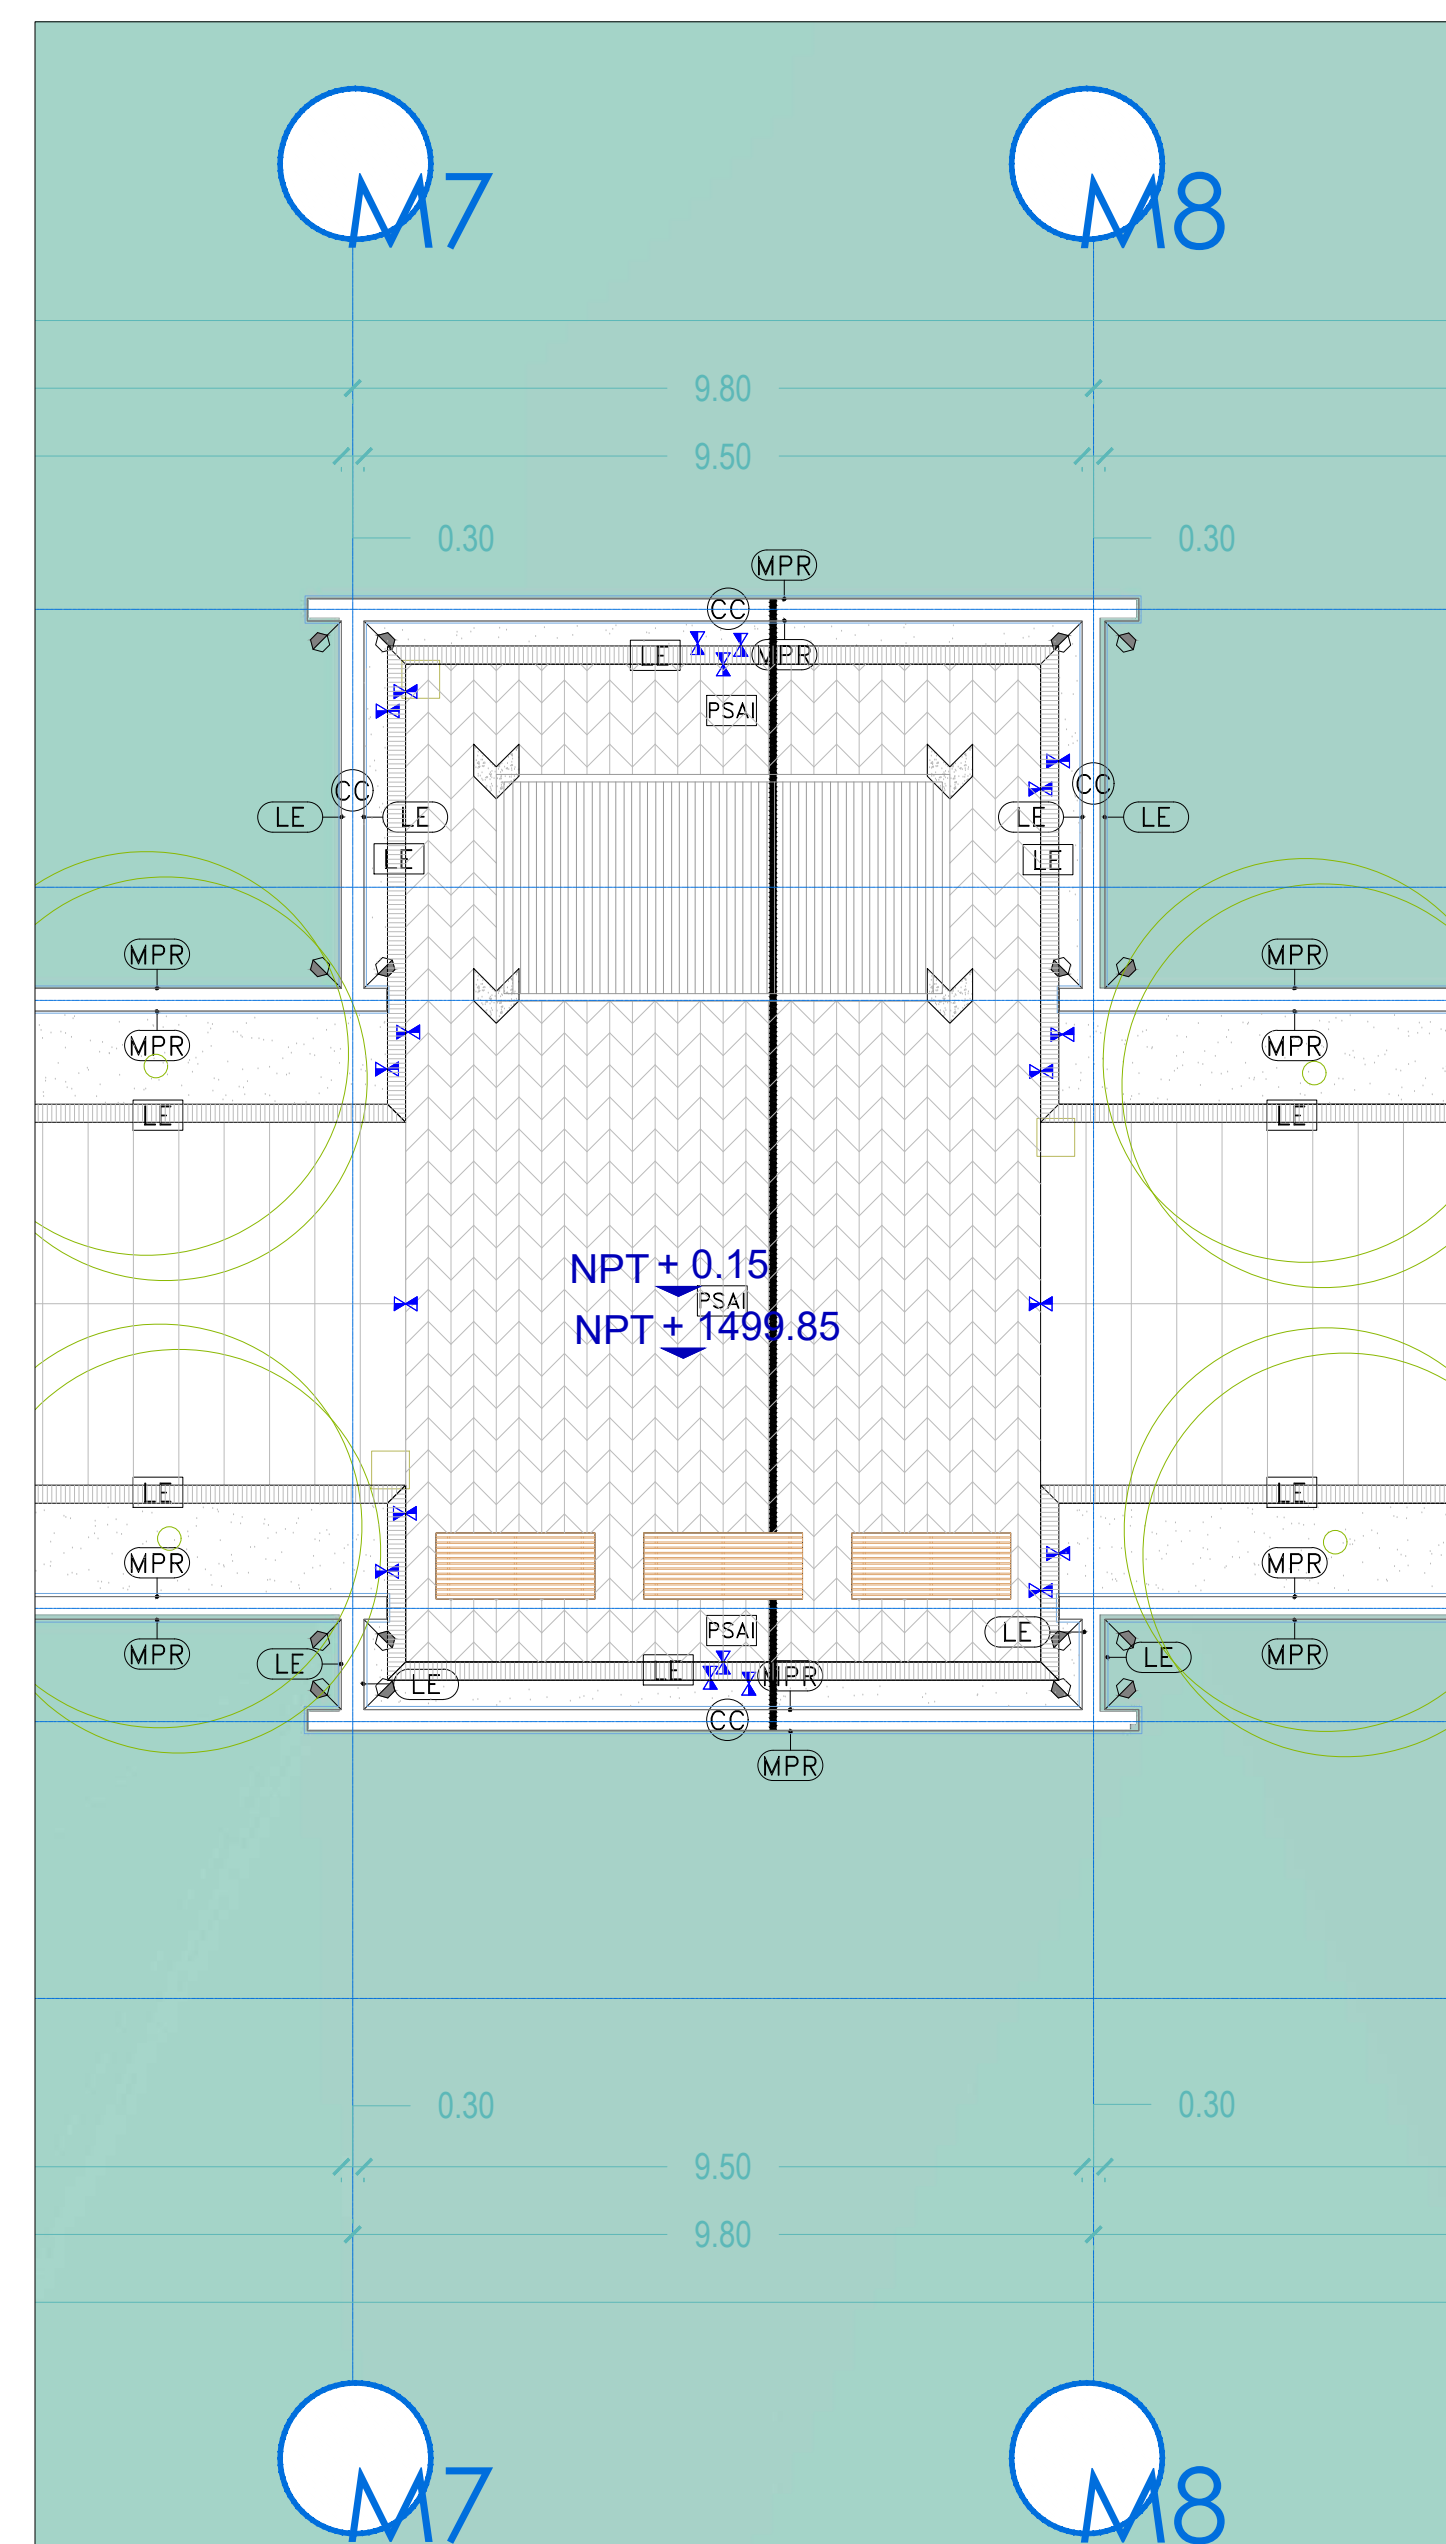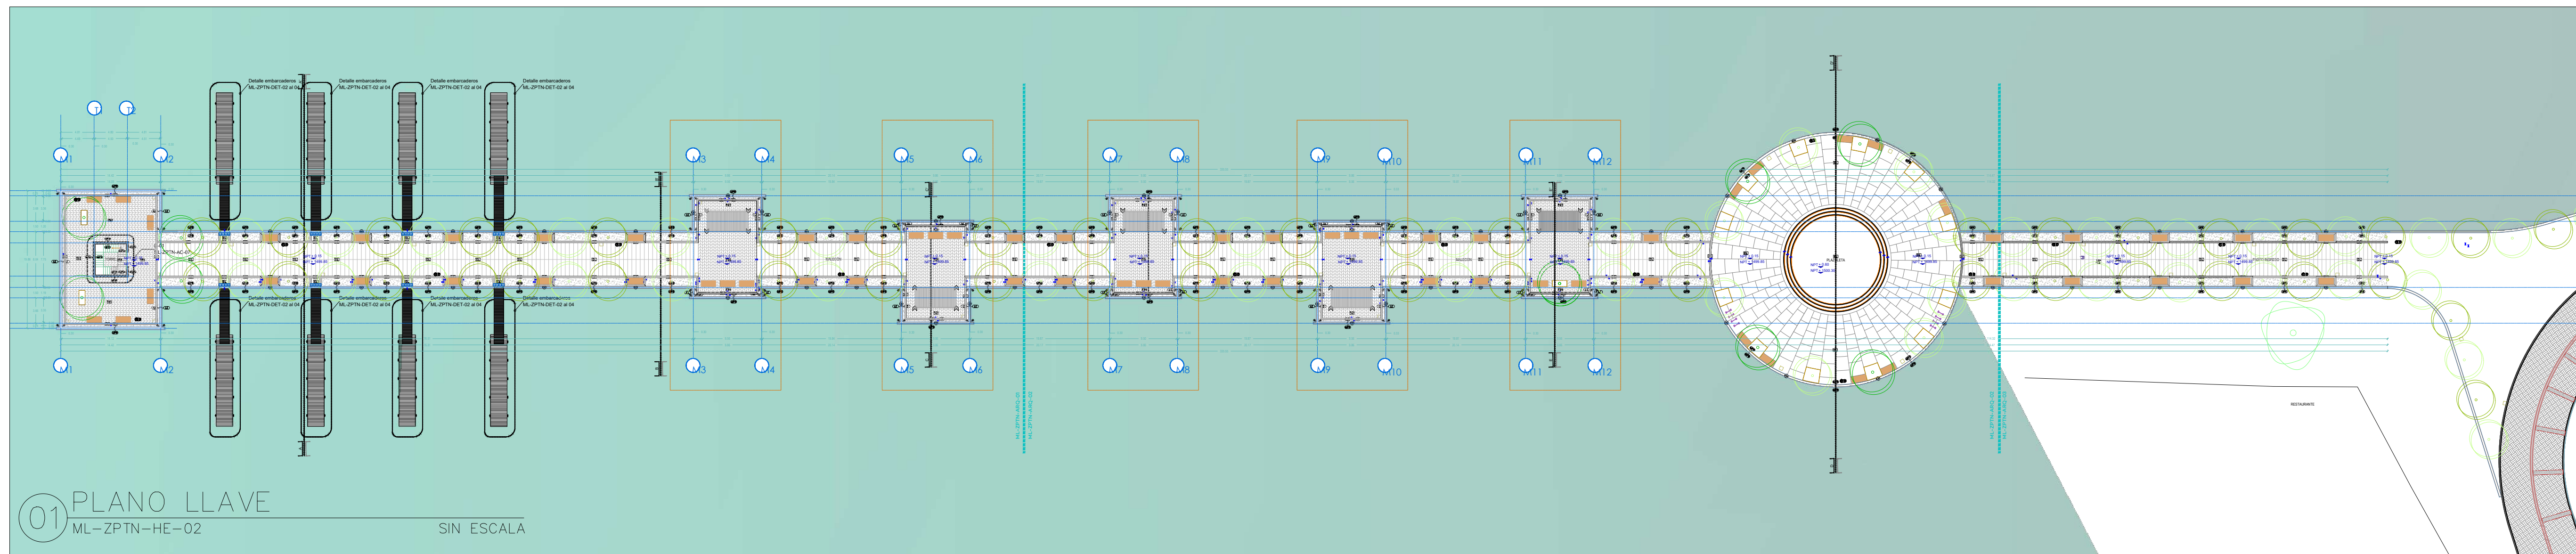

NOTAS:

-  NPT ± 3.00
-  NC ± 3.00

 NPT ± 3.00

  NC ± 3.00

 Pendiente %

 Cambio de nivel

 Cambio de acabado en piso

 Observación o Especificación

 Paso Peatonal

 Cota General

 Cota Albañilería

 Llamada a detalle

 Número de sección

 Símbolo para Elevaciones y Secciones

 Línea de corte

AUTORIZACIÓN	
Arq. René Caro Gómez Director General de Arquitectura y Urbanismo	
Arq. Douglas Rodríguez Perea Director de Diseño Urbano	

DATOS GENERALES

Localización: Ciudad Guzmán

Municipio: Zapotlán El Grande

PROYECTO:

Construcción de malecón en Ciudad Guzmán,
en el municipio de Zapotlán El Grande, Jalisco.
Cuarta etapa.

CONTENIDO:

HERRERÍA

ESCALA:	FECHA:	CLAVE DE PLANO:
INDICADA	Abr. 2021	HE_02

